


ITEM	DESCRIPCION	UND. MED.	CANT.
0100 INSTALACION DE GRASS SINTETICO			
1.01	SUMINISTRO E INSTALACION DE GRASS SINTETICO INC.INSTALACION	M2	2013.82

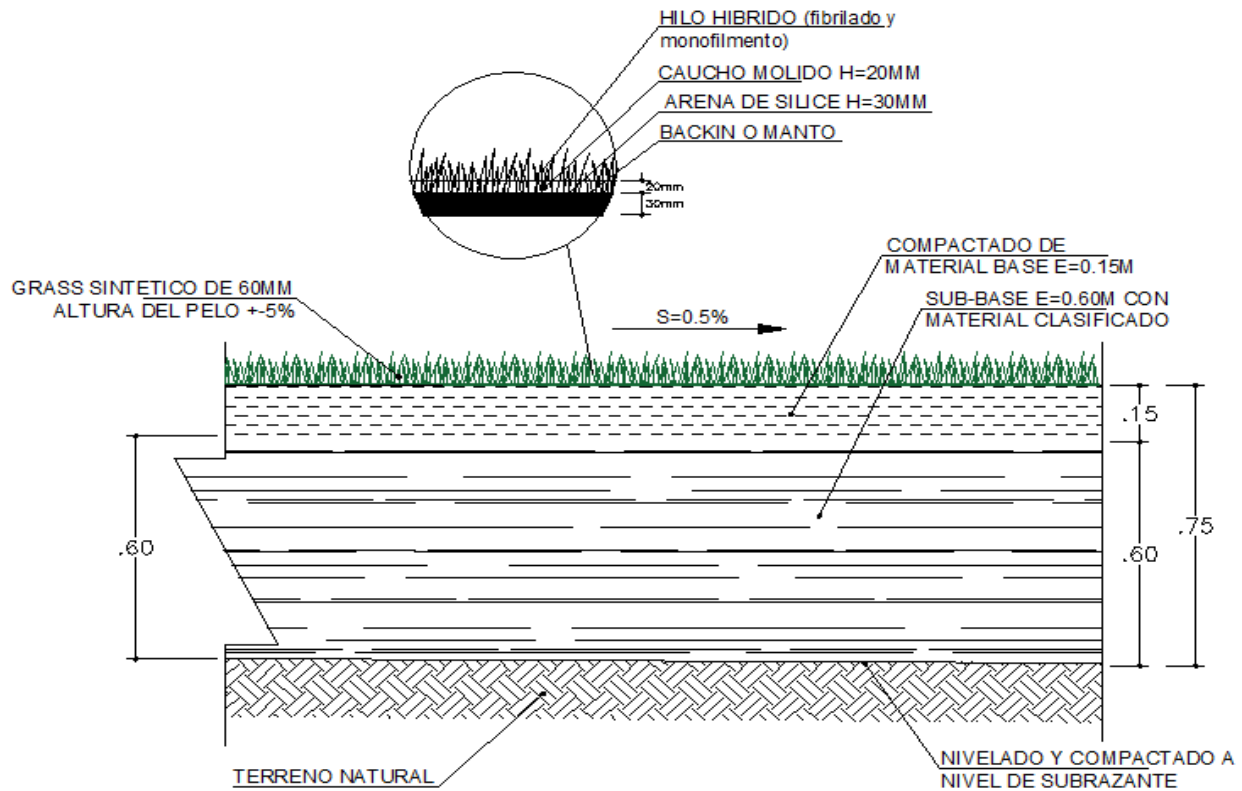

PISO DE GRASS ARTIFICIAL

ESTADIO

ESCALA : 1 /20