




MAMPARA DE VIDRIO
ESC 1/25
M-08 (3.42 X 2.65)
P-02 (0.90 X 2.20)

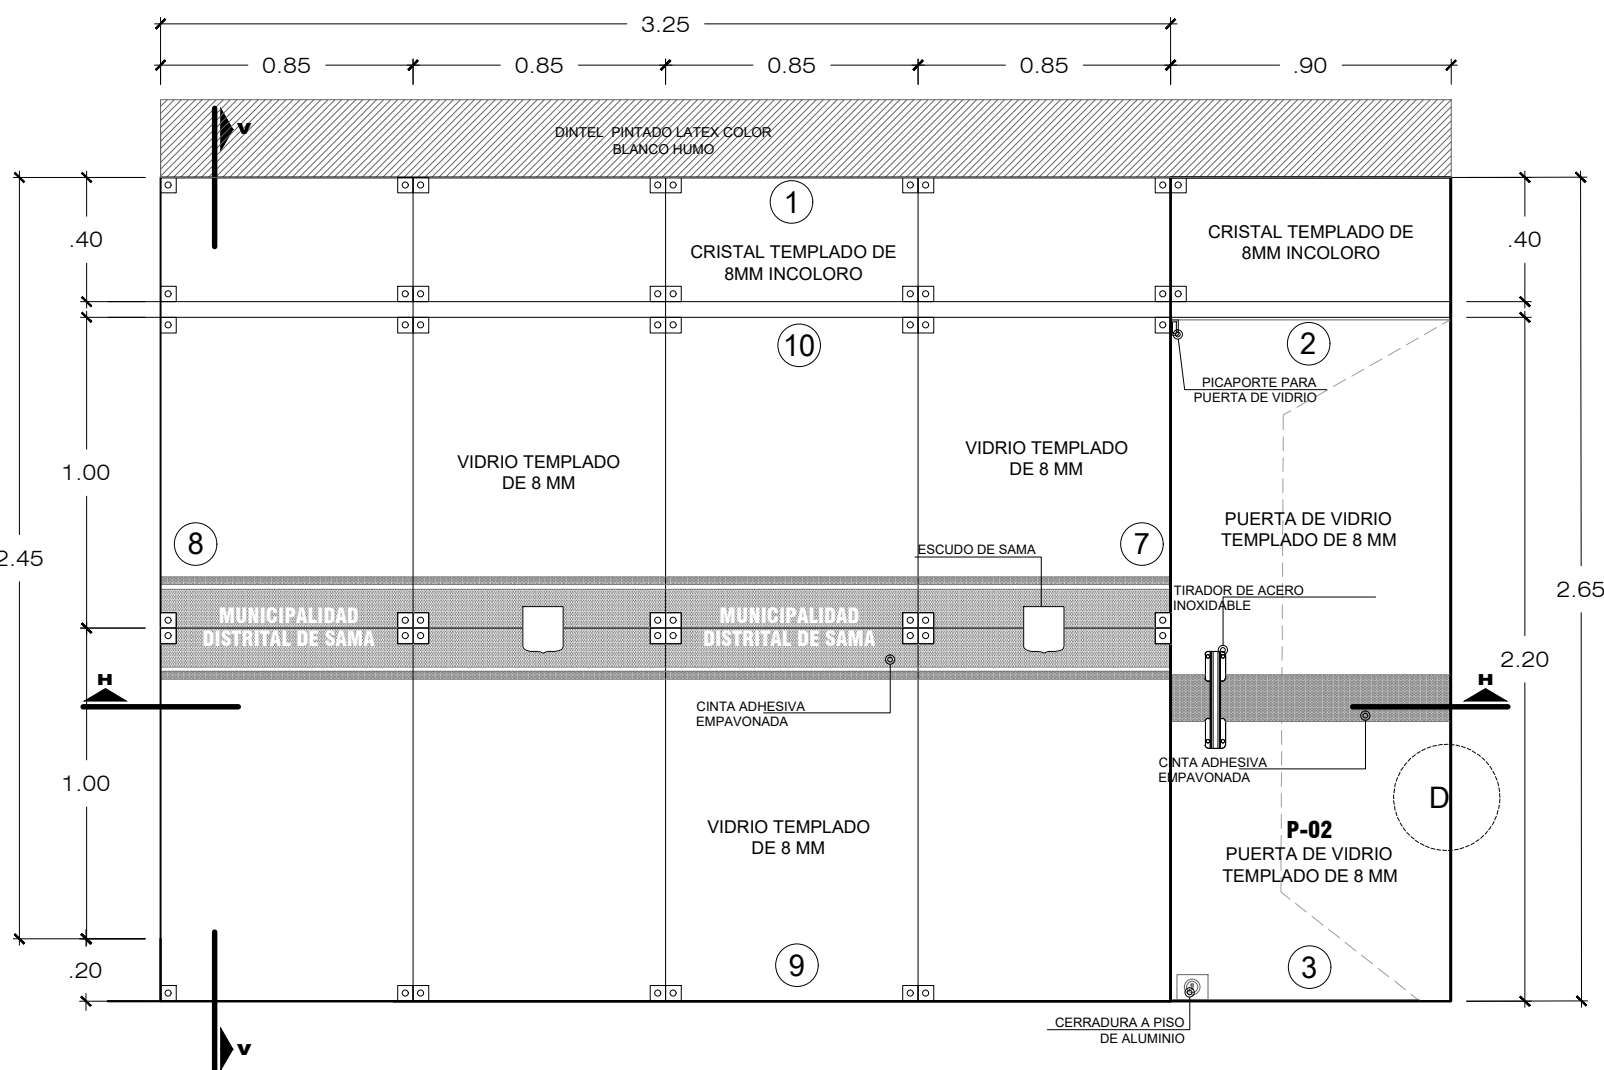


MAMPARA DE VIDRIO
ESC 1/25
M-09 (3.25 X 2.65)
P-02 (0.90 X 2.20)

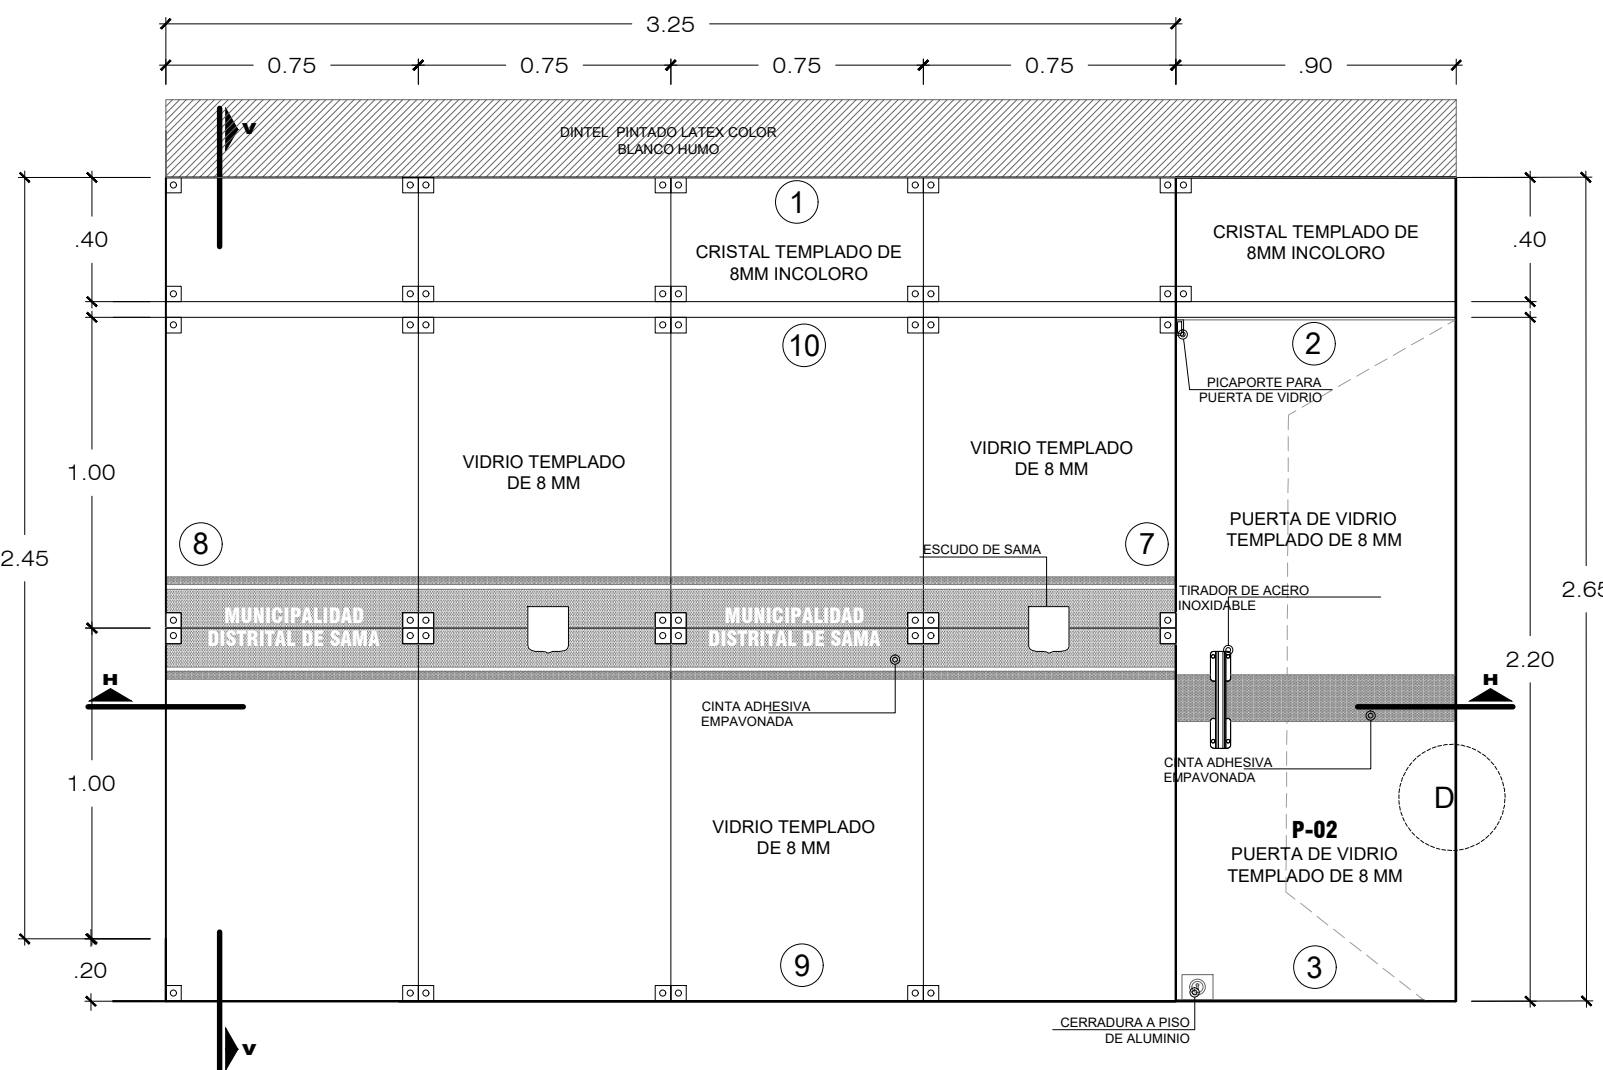


MAMPARA DE VIDRIO
ESC 1/25
M-10 (3.00 X 2.65)
P-02 (0.90 X 2.20)

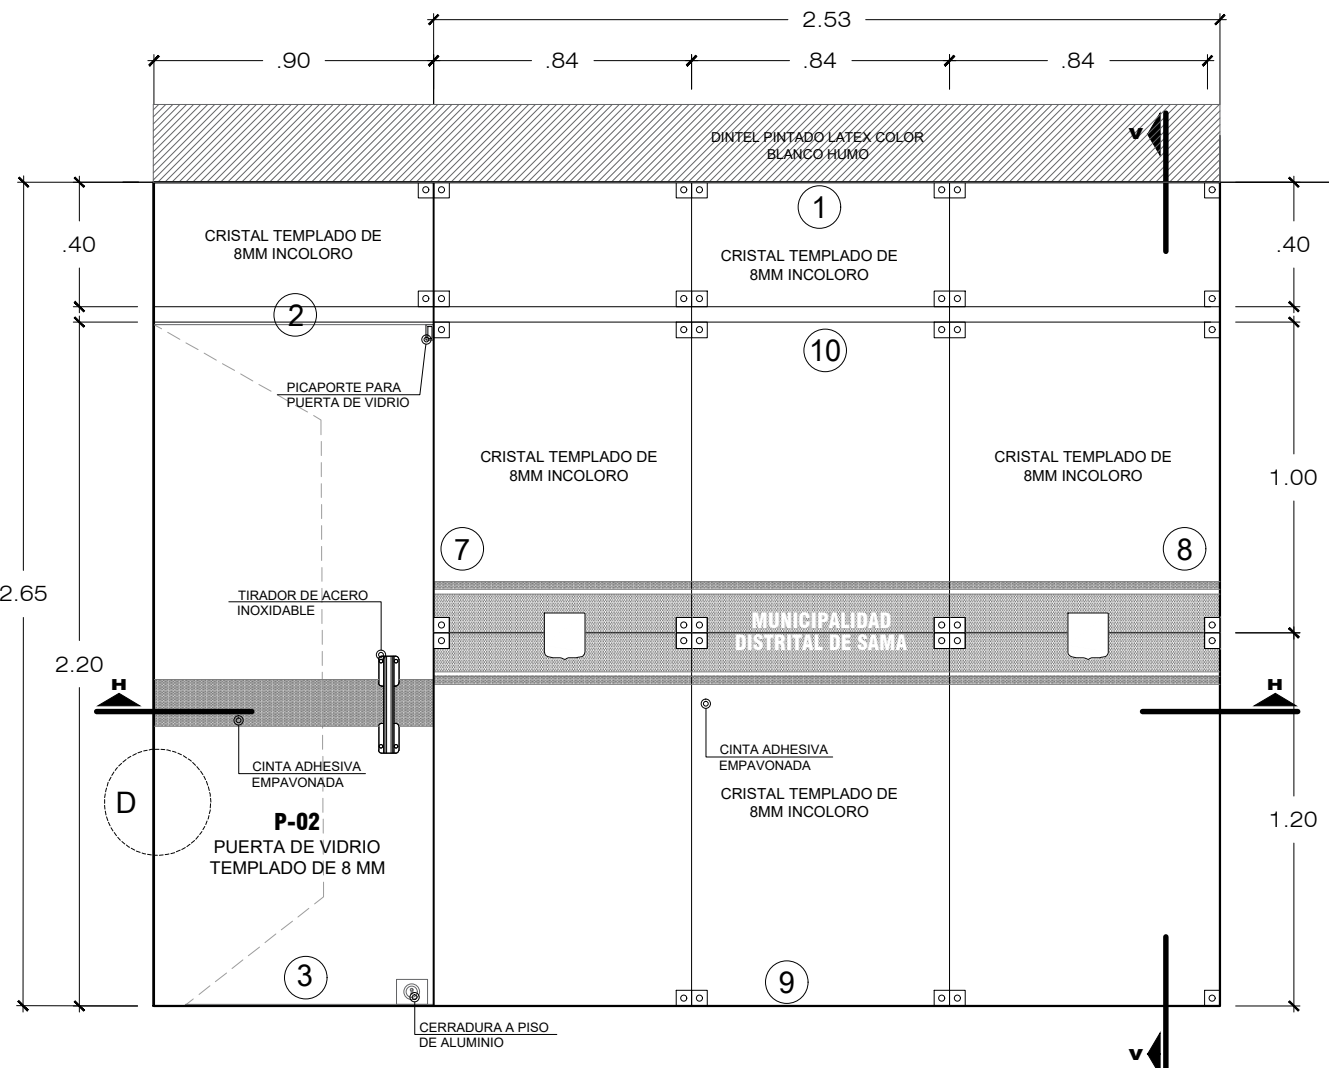


MAMPARA DE VIDRIO
ESC 1/25
M-11 (2.52 X 2.65)
P-02 (0.90 X 2.20)

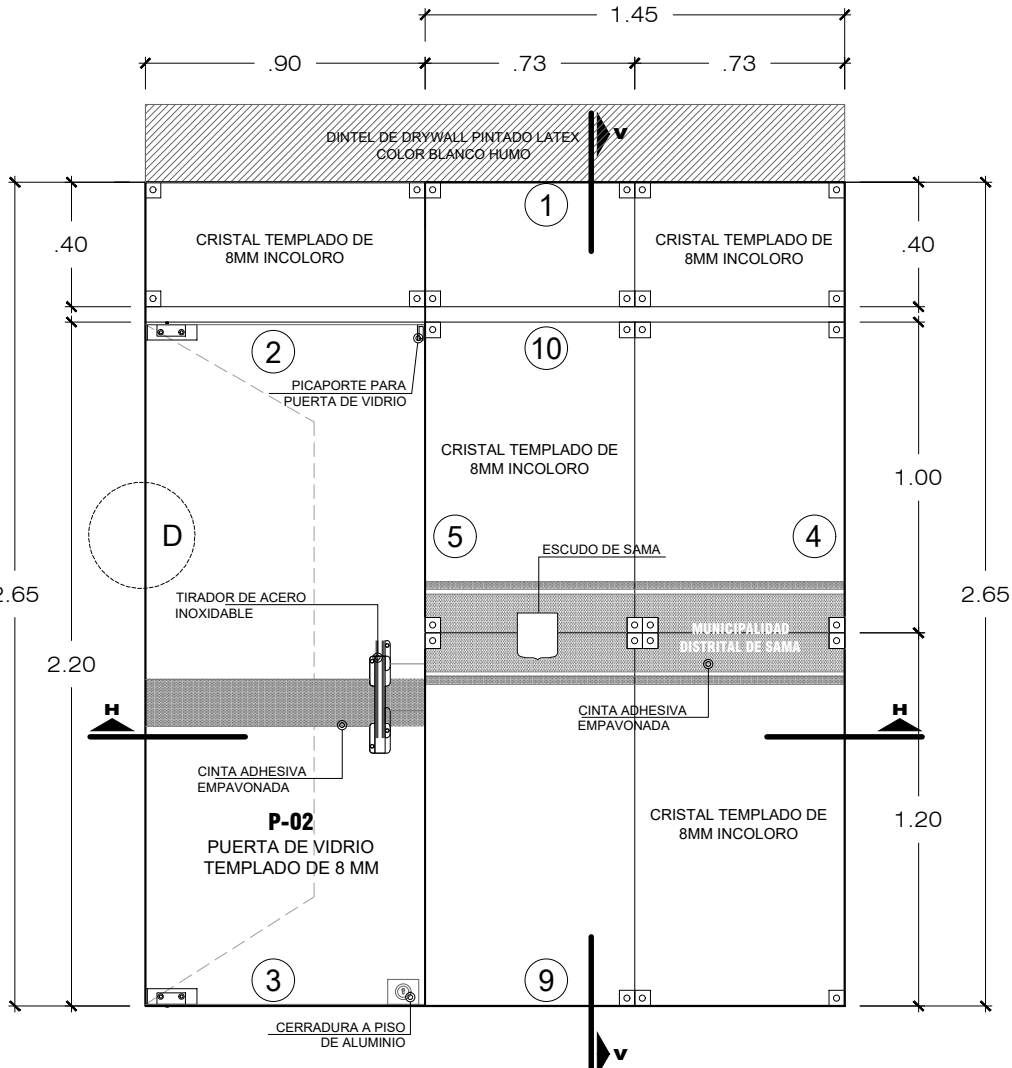

MAMPARA DE VIDRIO
ESC 1/25
M-12 (1.45 X 2.65 A=4.90)
P-02 (0.90 X 2.20)

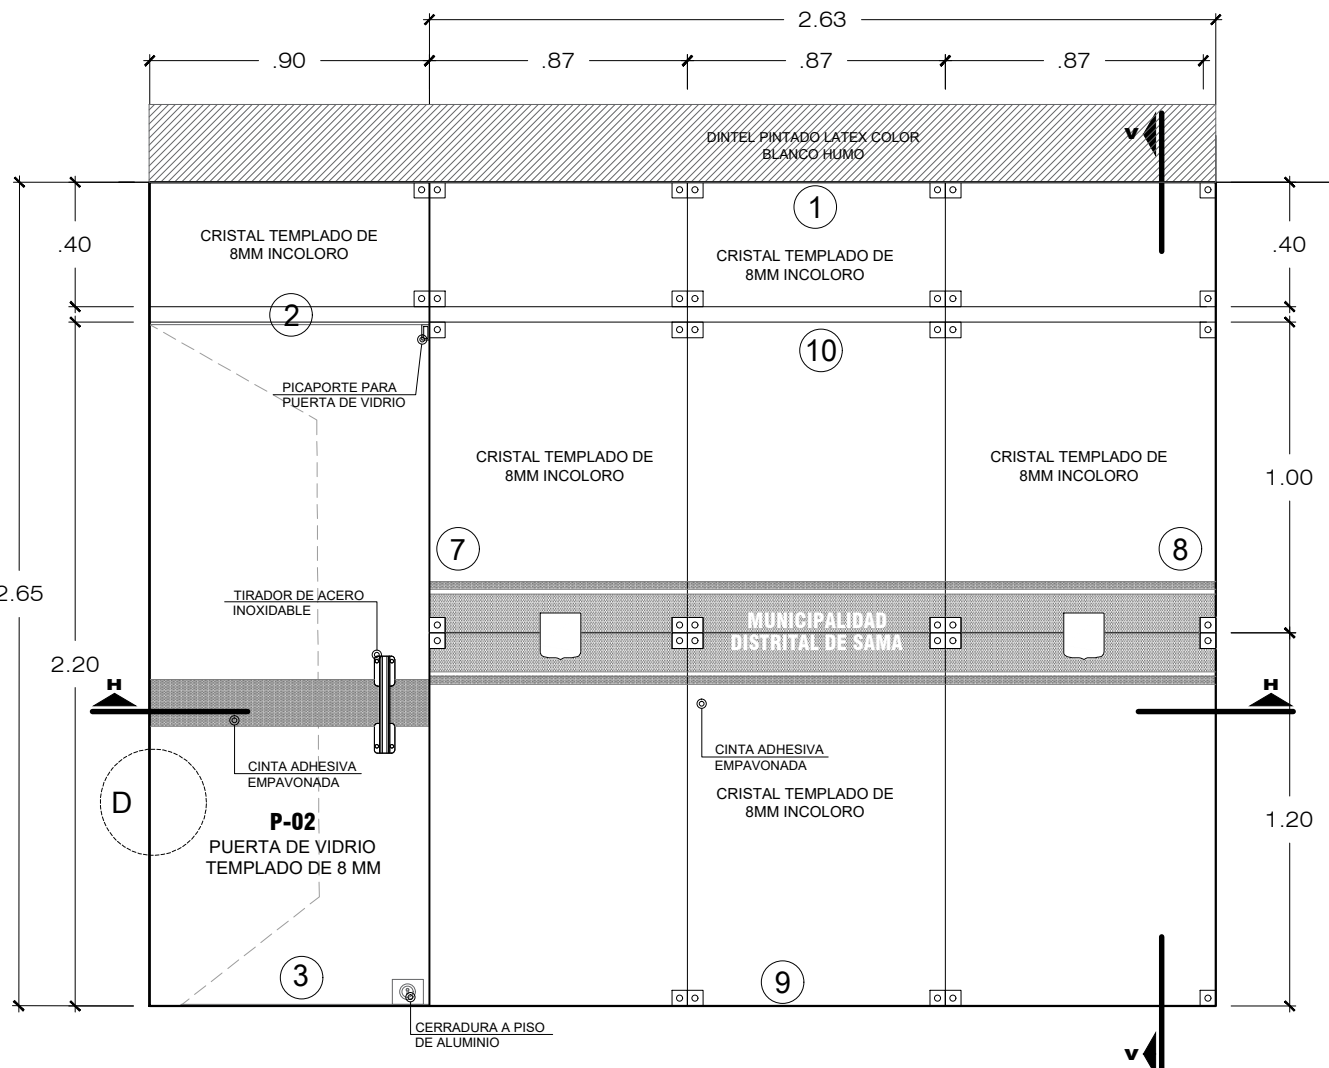

MAMPARA DE VIDRIO
ESC 1/25
M-13 (2.63 X 2.65)
P-02 (0.90 X 2.20)

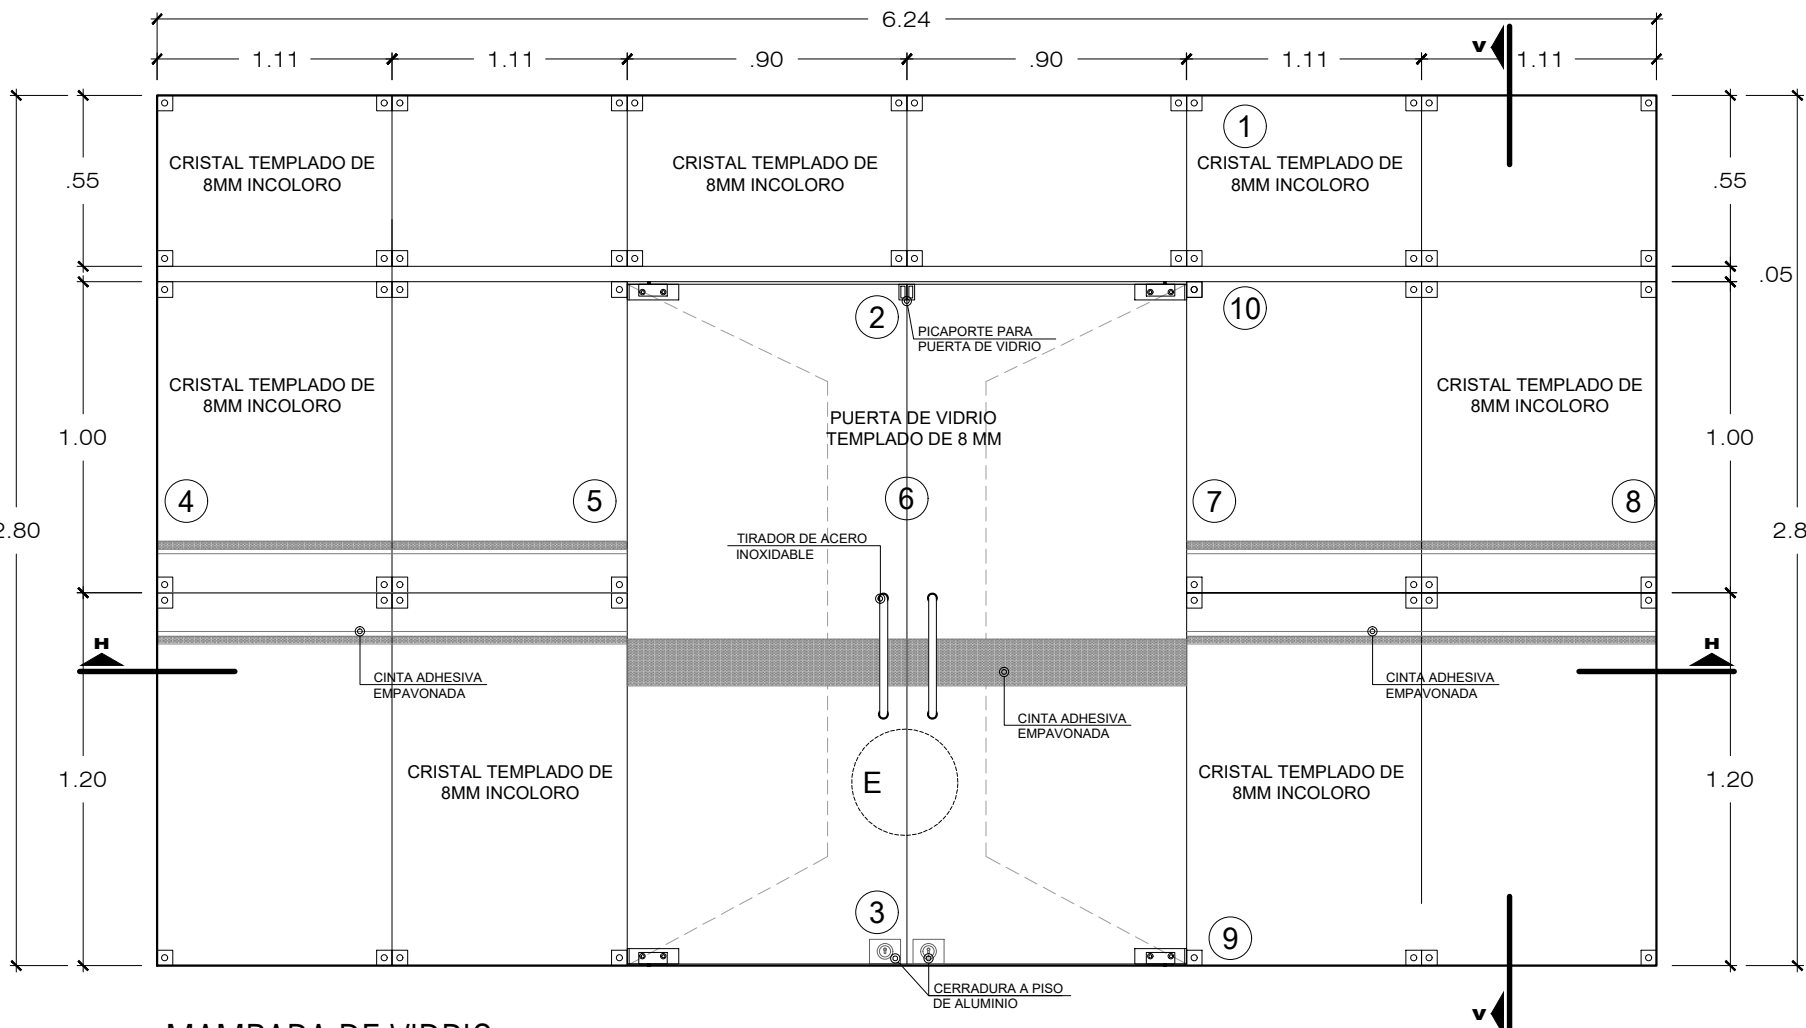

MAMPARA DE VIDRIO
ESC 1/25
M-15 (2.23 X 2.65)
M-16 (2.39 X 2.65)
P-02 (0.90 X 2.20)